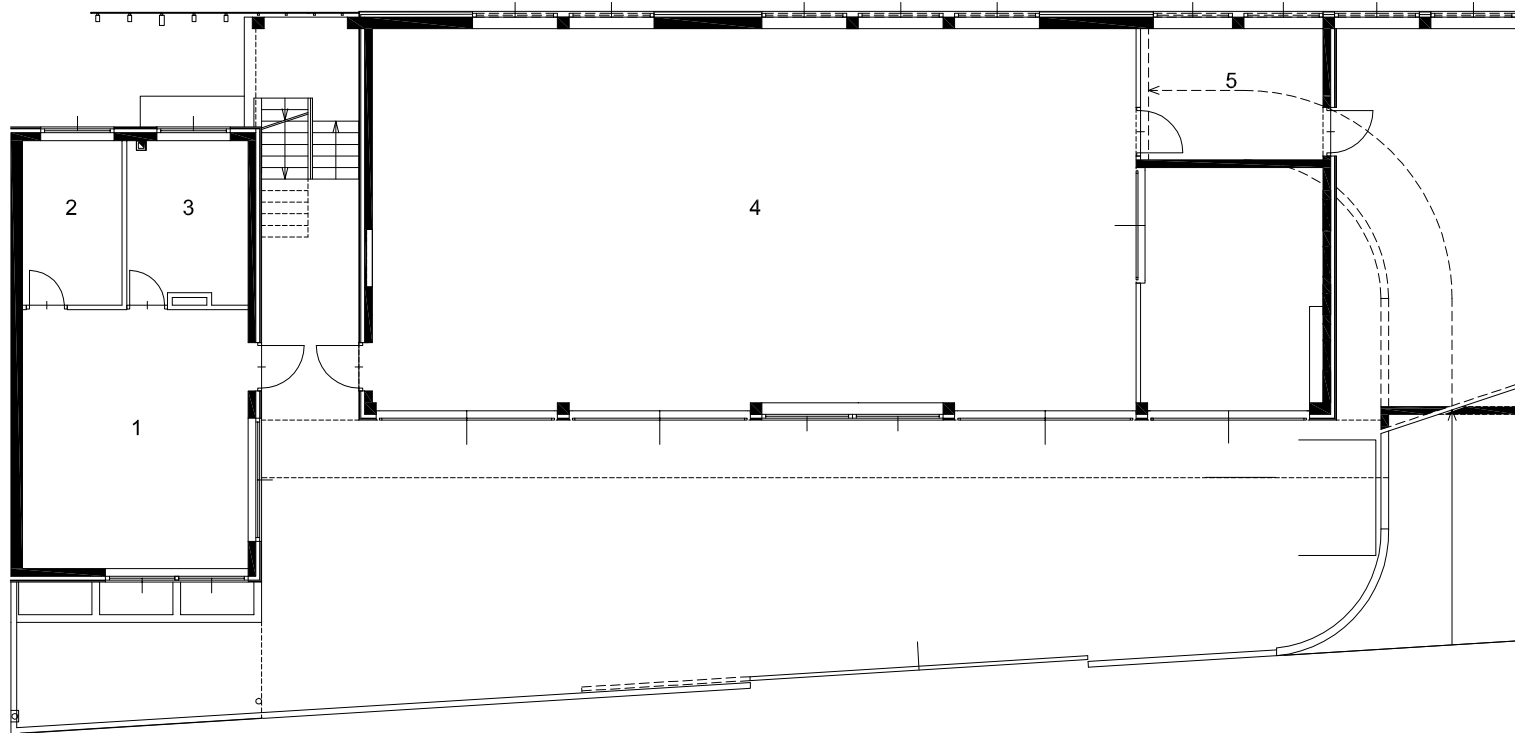


Grundriss Erdgeschoss / Pianta piano terra

- 1 Verkaufsraum/Vendita
- 2 Kleinteilelager/Deposito
- 3 Büro/Ufficio
- 4 Werkstatt/Officina
- 5 Magazin/Magazzino